

ALPHONSE ST

ADDENDUM NO. 1

- ① Remove Trash Enclosure
- ② Reconstruct Trash Enclosure Per Exhibit B
- ③ Remove Trash Enclosure
- ④ Reconstruct Trash Enclosure Per Exhibit C

MAGNOLIA AVE

BUILDING 8

BUILDING 7

BUILDING 6

BUILDING 5

BUILDING 4

BUILDING 3

BUILDING 1

BUILDING 2

EXHIBIT A
SITE MAP

Sheet 1 of 1

Trash Enclosure Location ☐

NOT TO SCALE

City Hall Trash Enclosure
Modifications
CIP (2018-52)

ADDENDUM NO. 1

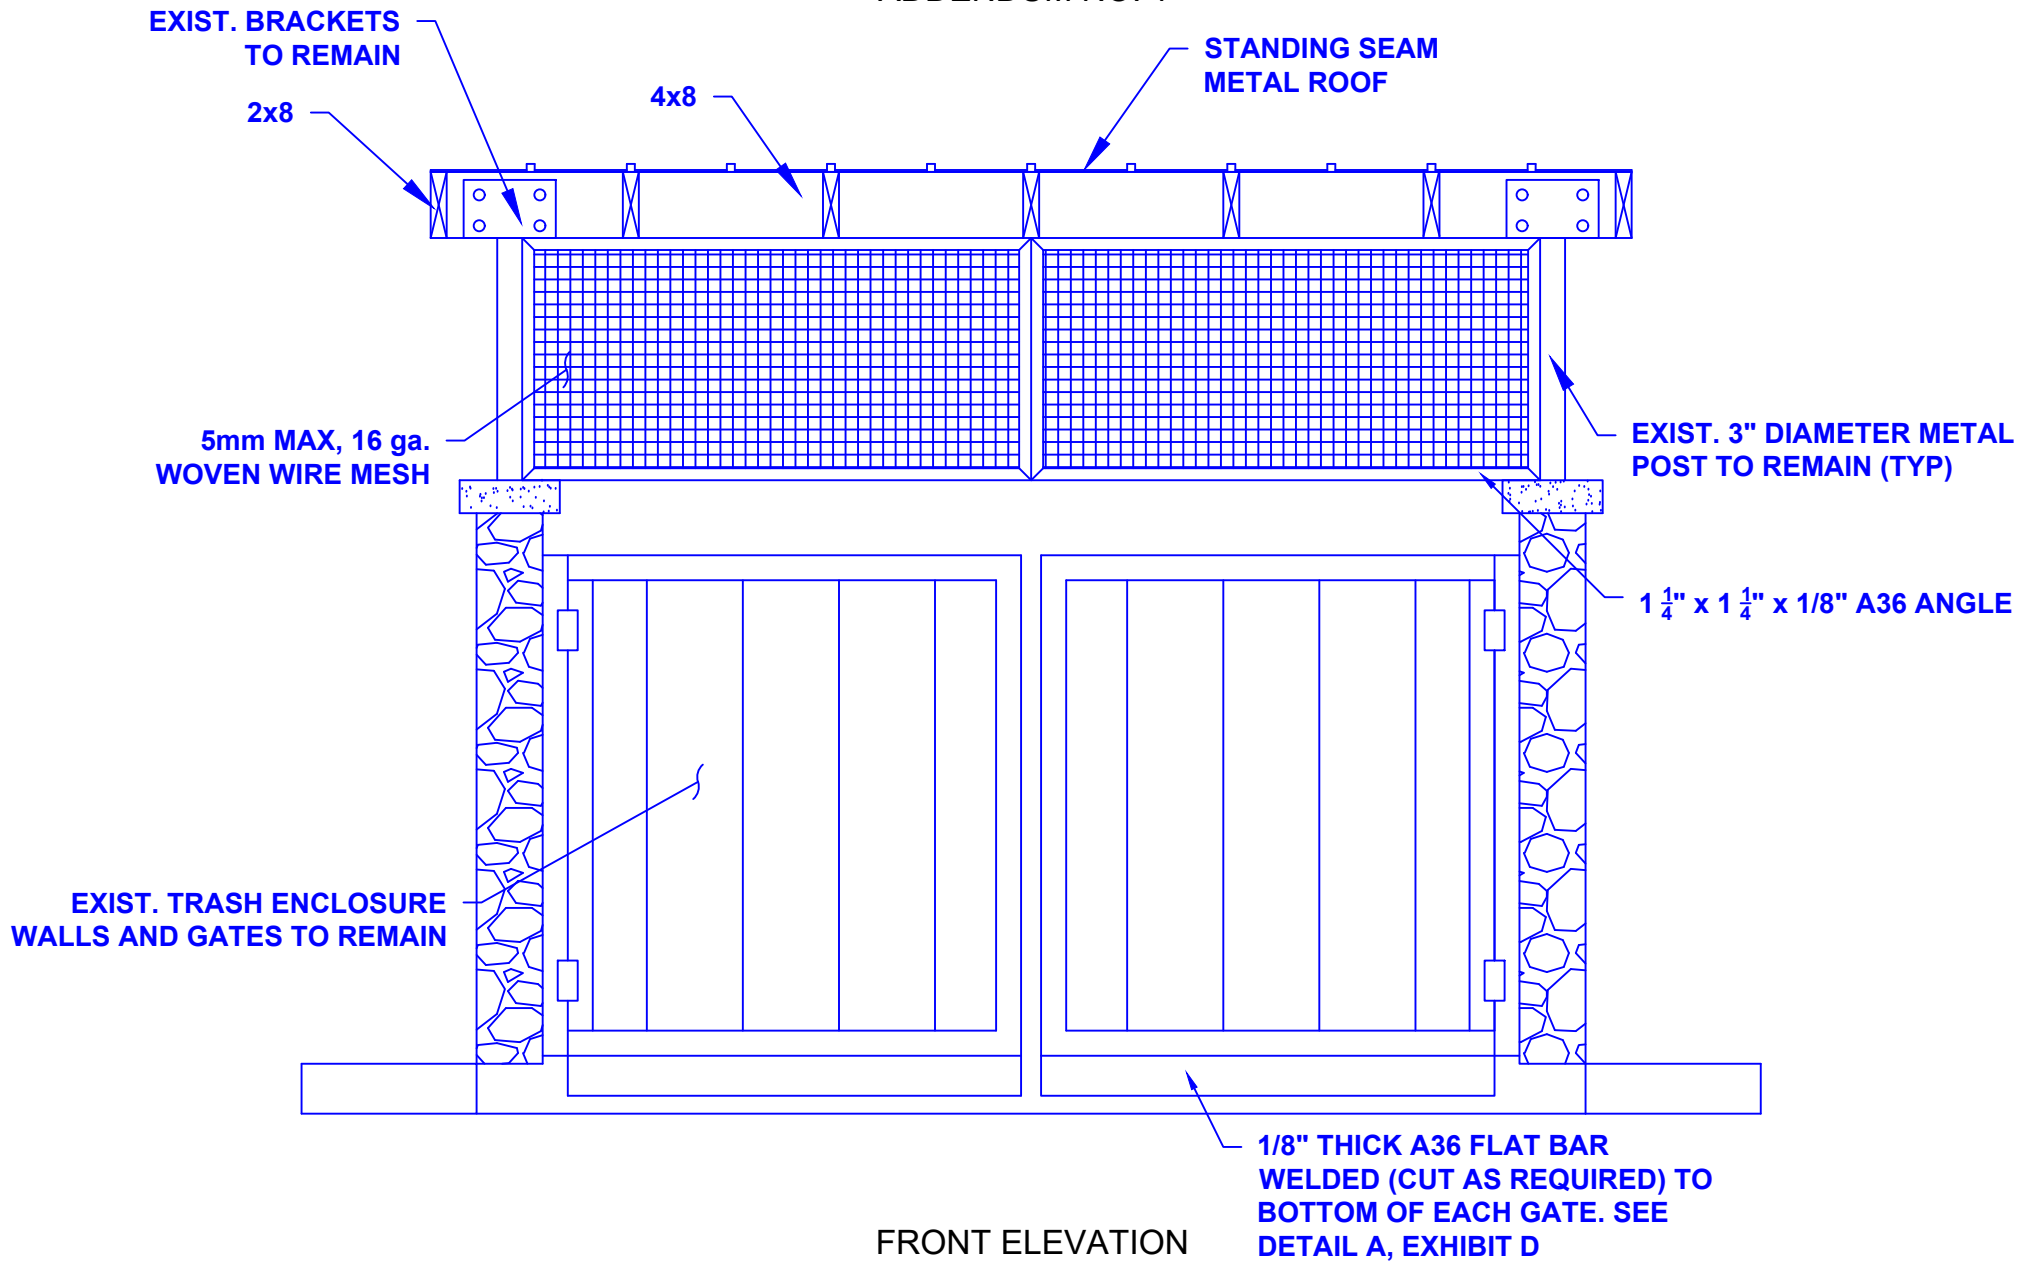


EXHIBIT B
BUILDING 8 TRASH ENCLOSURE

ADDENDUM NO.1


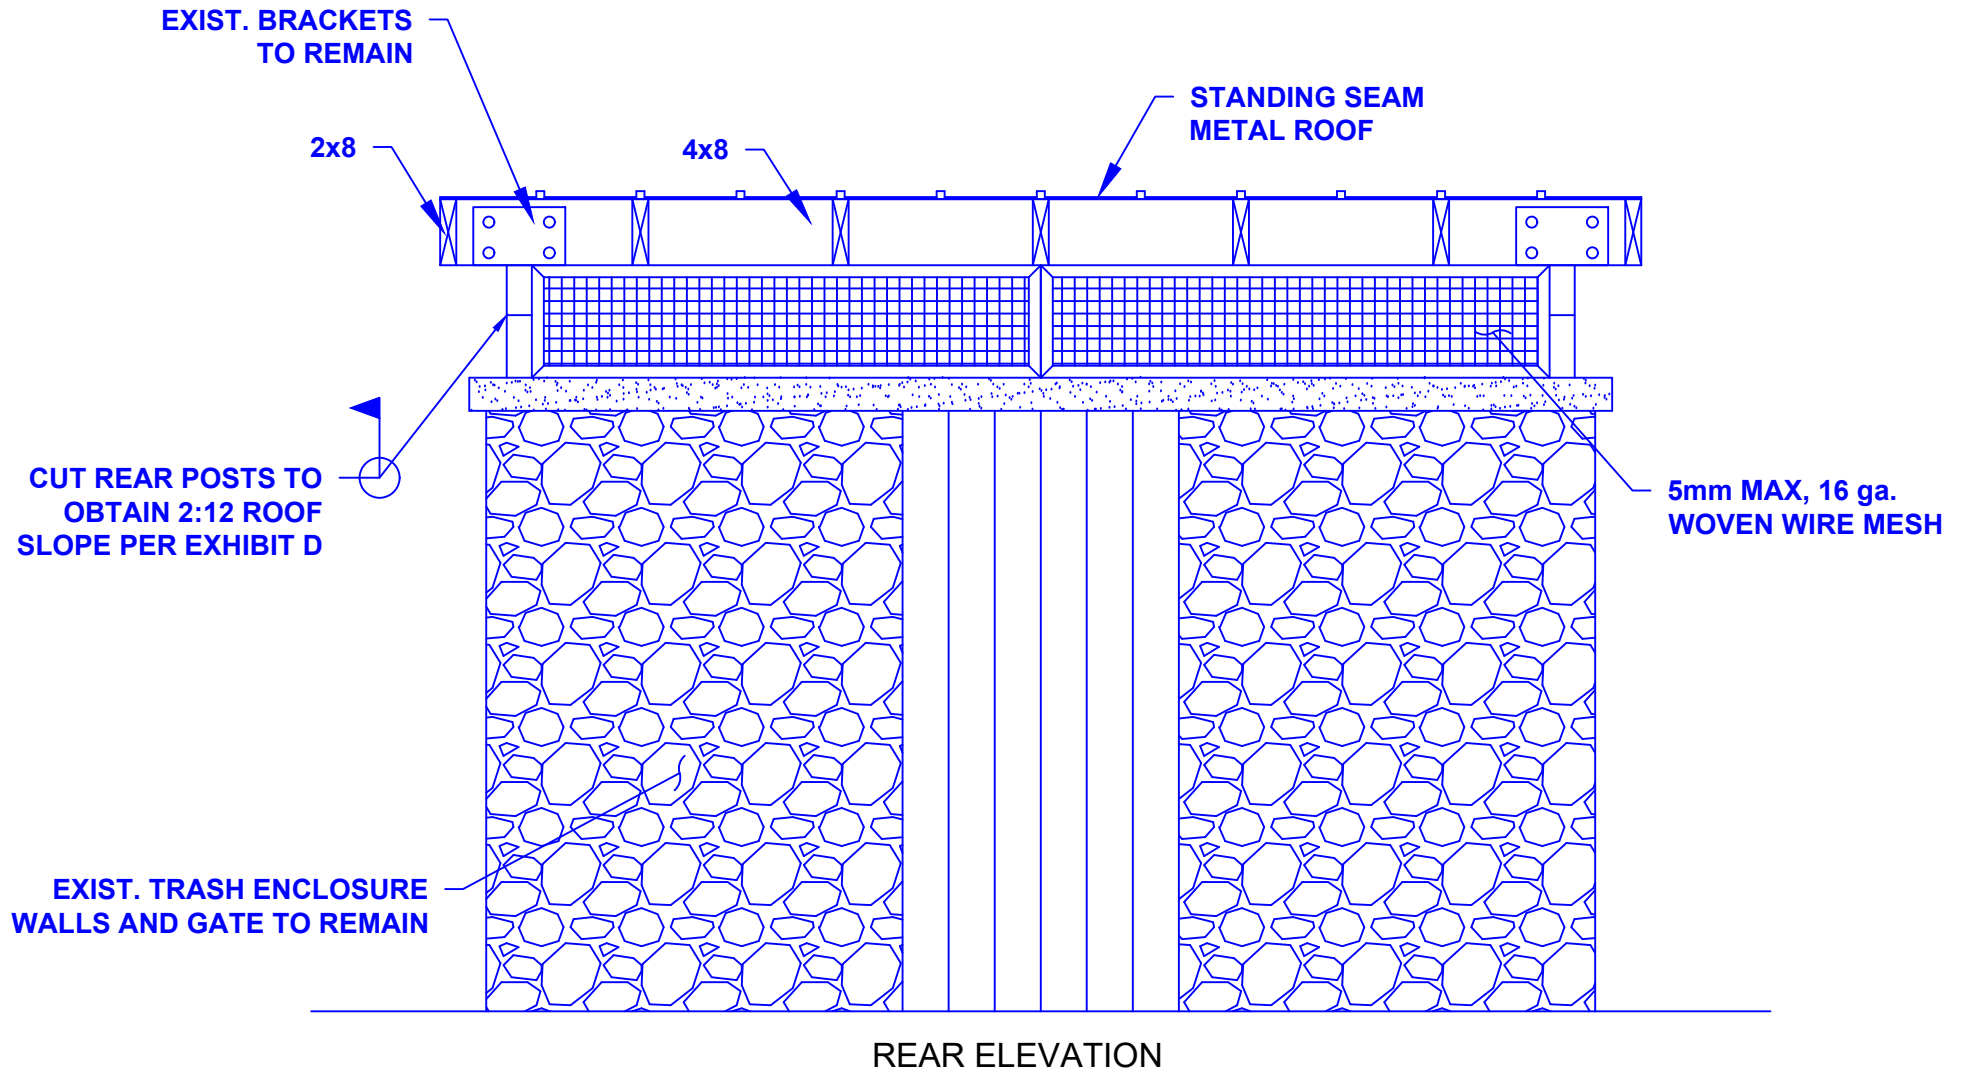


EXHIBIT B
BUILDING 8 TRASH ENCLOSURE

ADDENDUM NO. 1

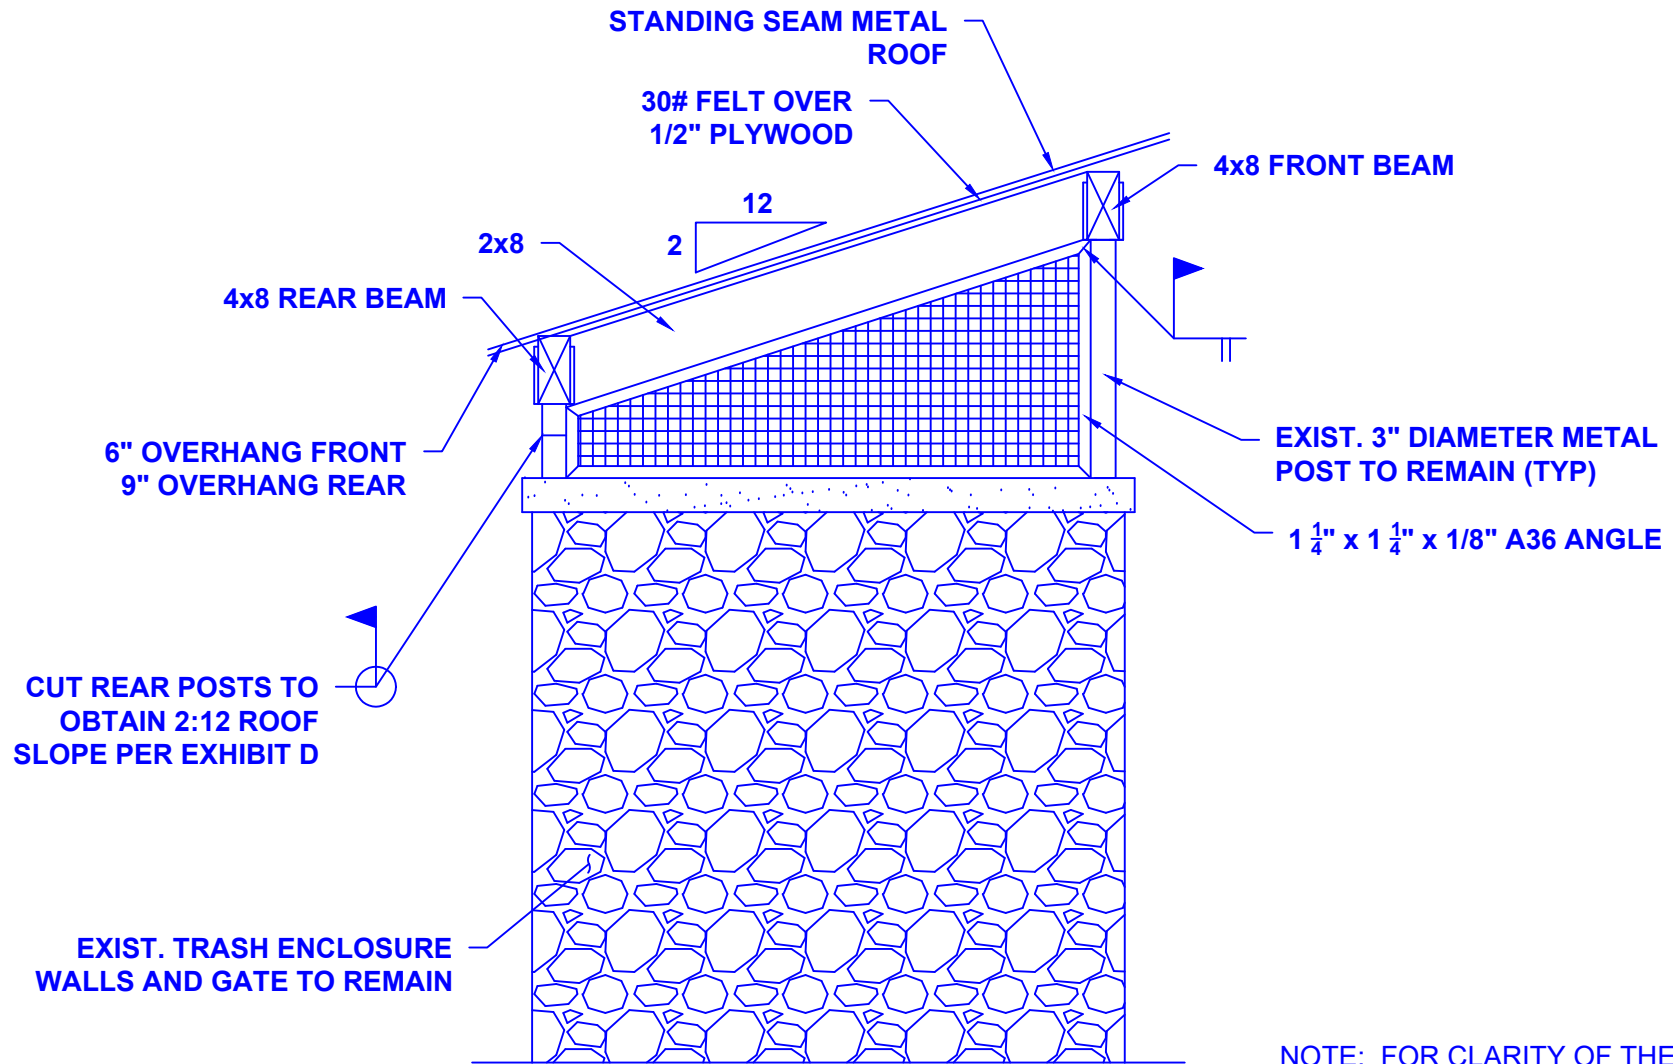


SIDE ELEVATION

NOTE: FOR CLARITY OF THE DRAWING - JOISTS ARE NOT SHOWN THAT EXTEND FROM THE FRONT AND REAR BEAMS TO THE EDGE OF THE STANDING SEAM METAL ROOFING

EXHIBIT B
BUILDING 8 TRASH ENCLOSURE


ADDENDUM NO. 1

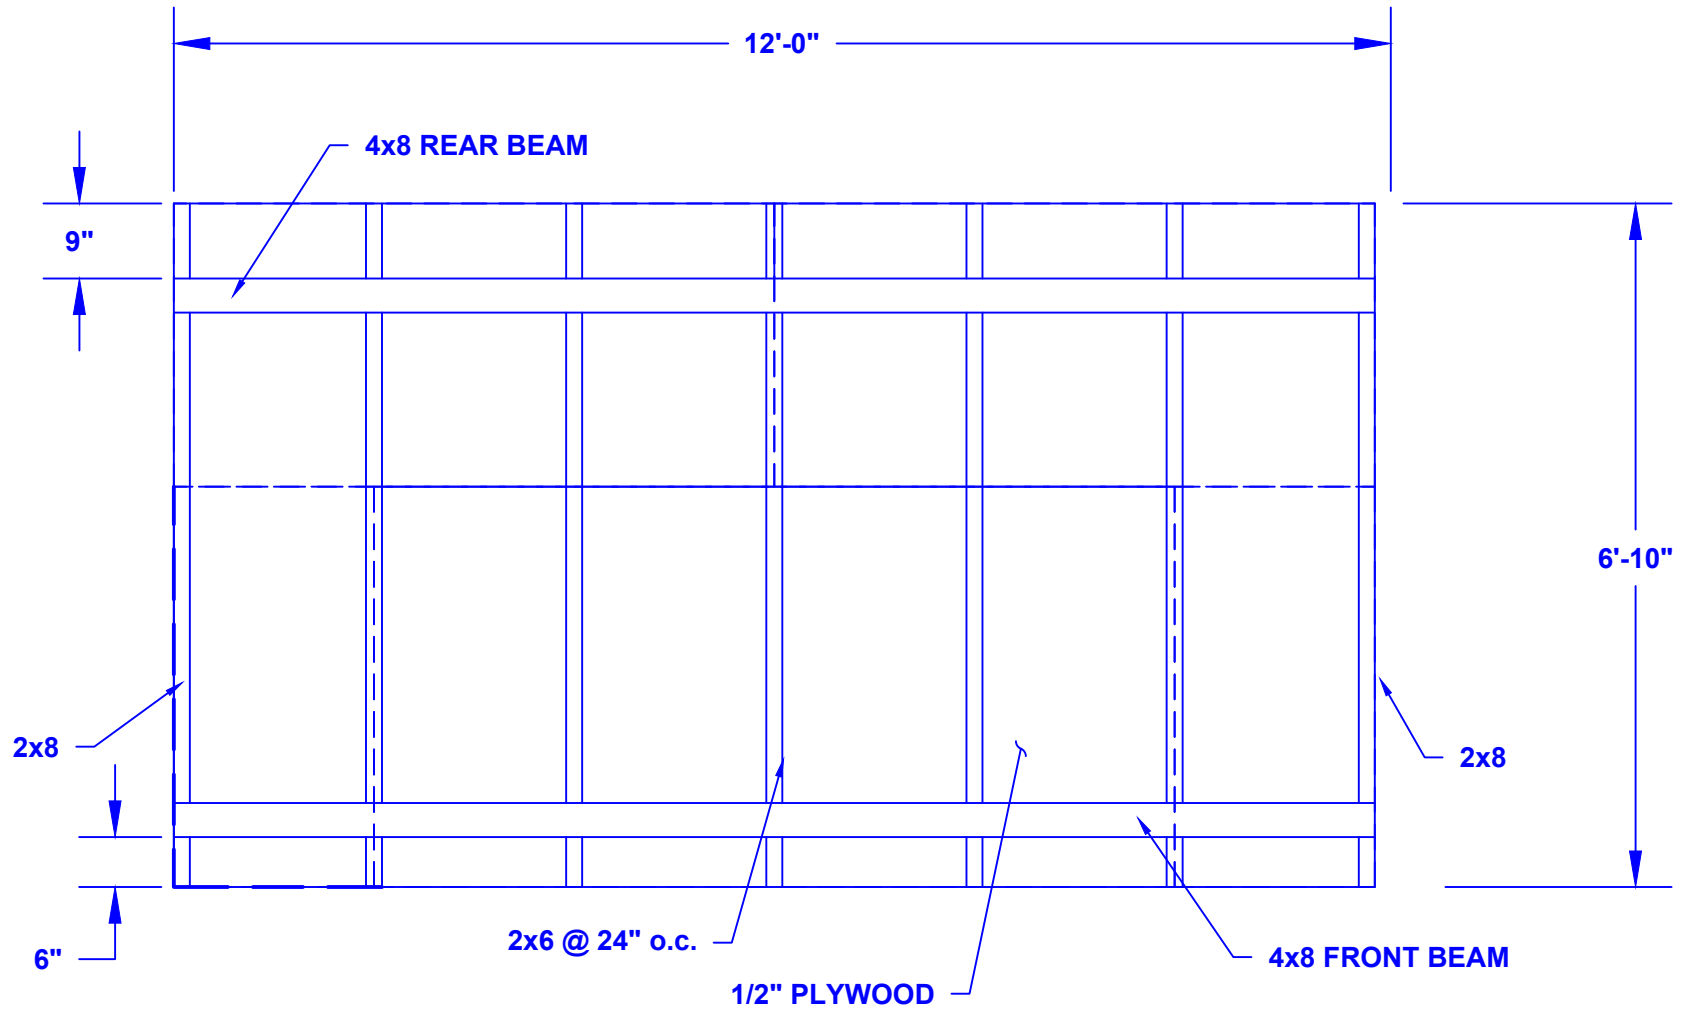

ROOF PLAN

EXHIBIT B
BUILDING 8 TRASH ENCLOSURE


ADDENDUM NO. 1

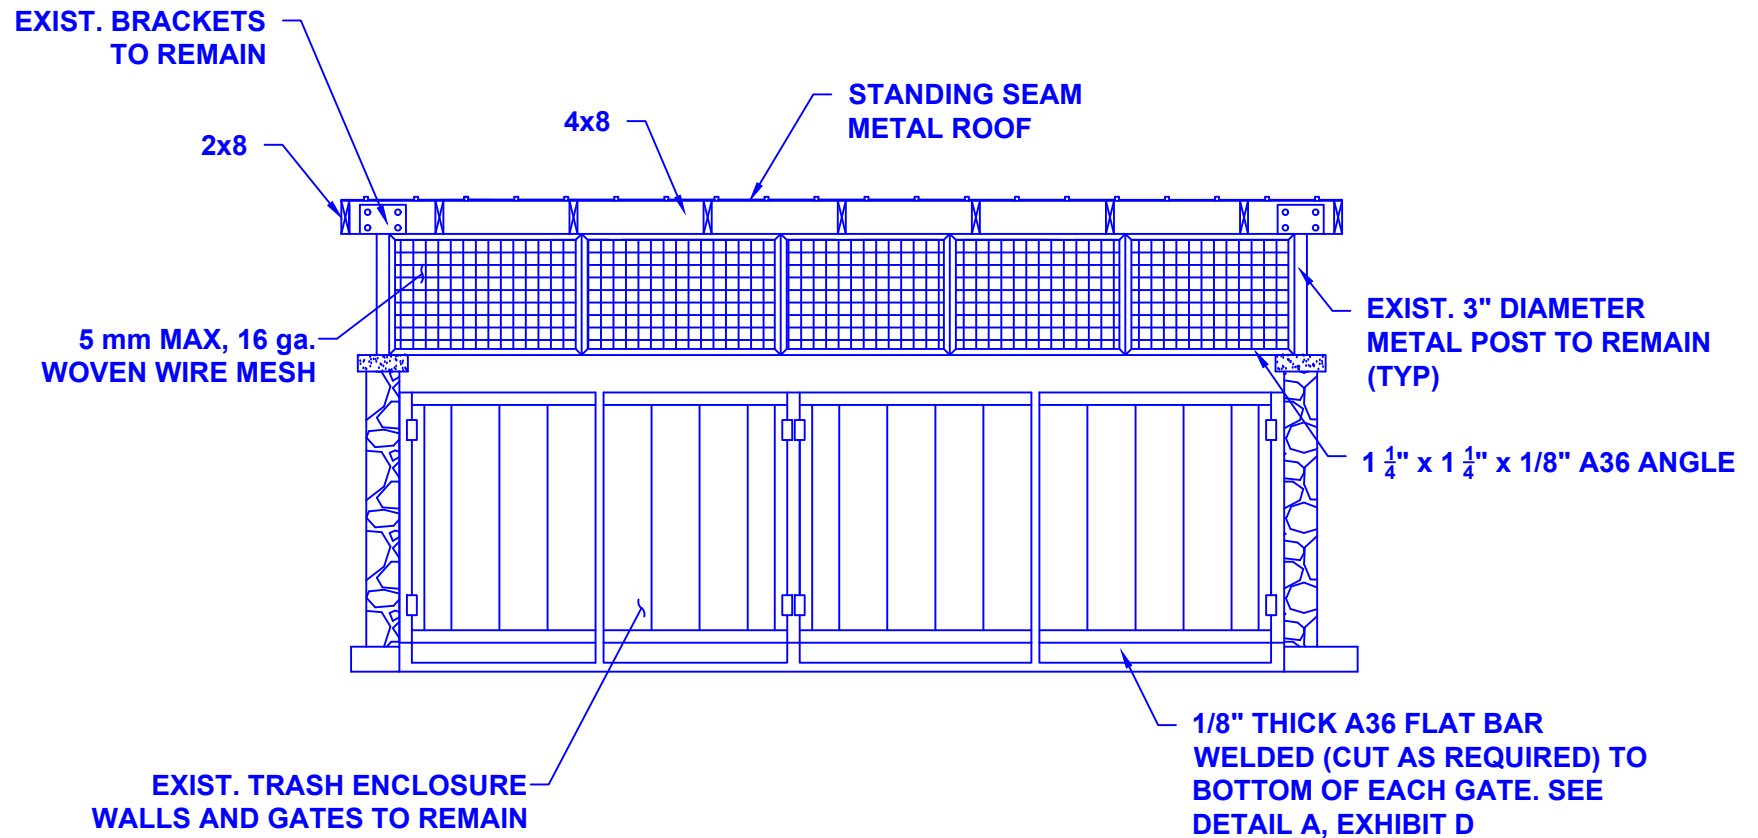

FRONT ELEVATION

EXHIBIT C
BUILDING 1 TRASH ENCLOSURE

ADDENDUM NO. 1

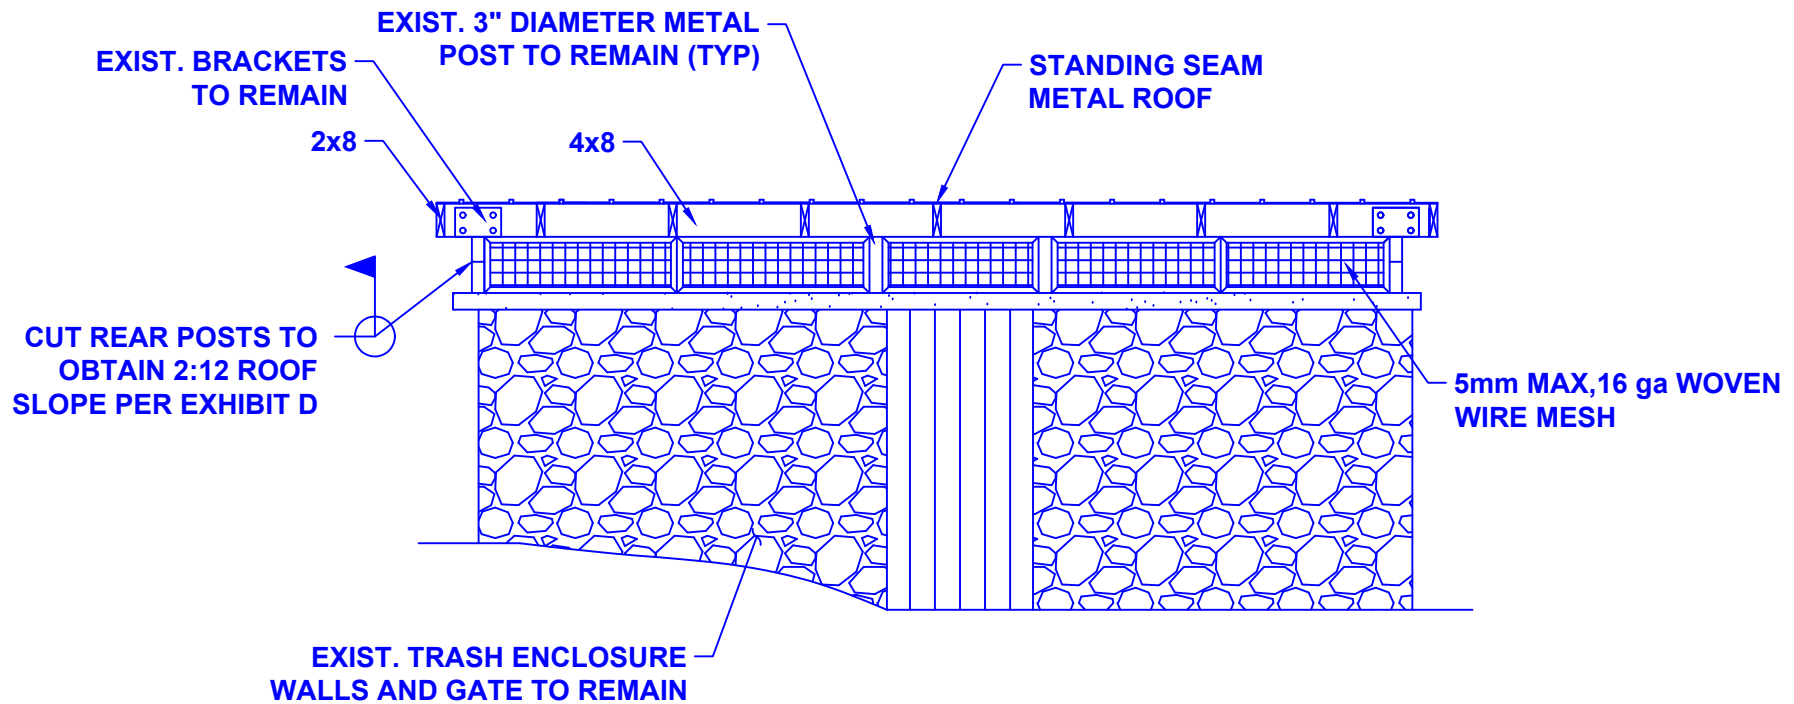

REAR ELEVATION

EXHIBIT C
BUILDING 1 TRASH ENCLOSURE

ADDENDUM NO. 1


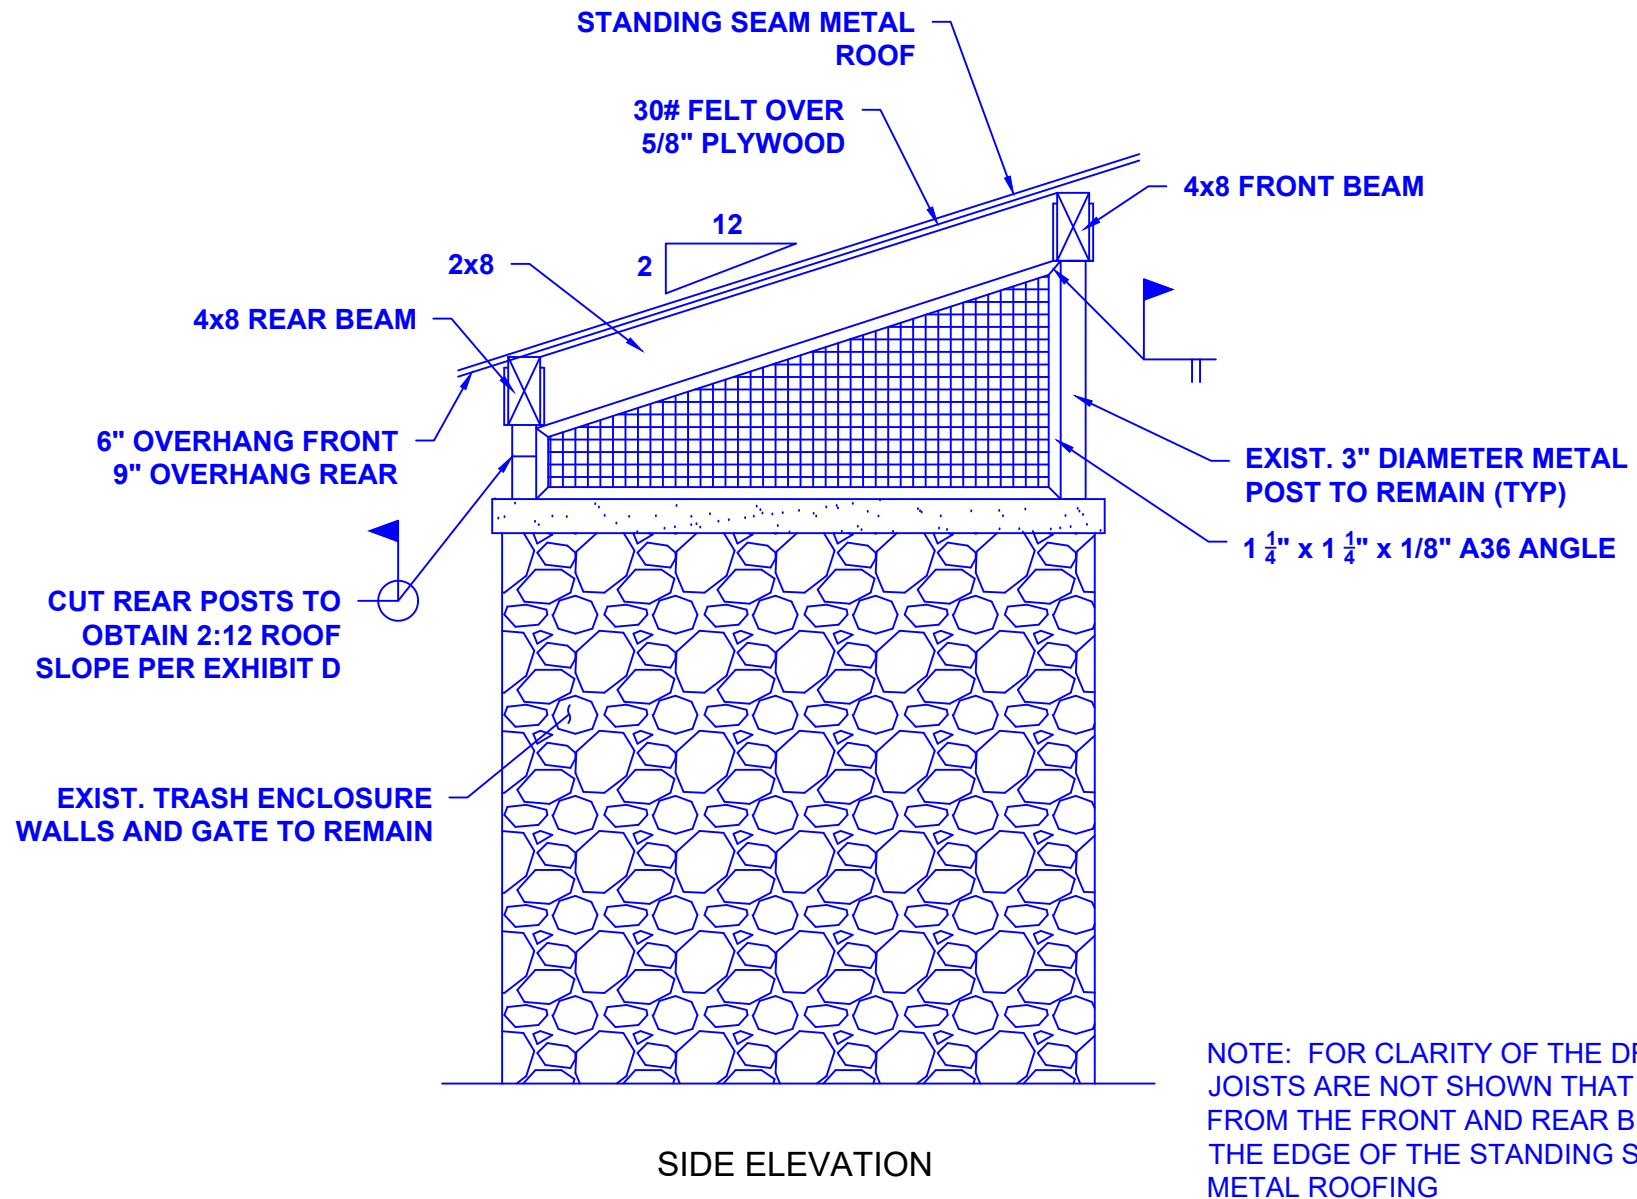


EXHIBIT C
BUILDING 1 TRASH ENCLOSURE


ADDENDUM NO. 1

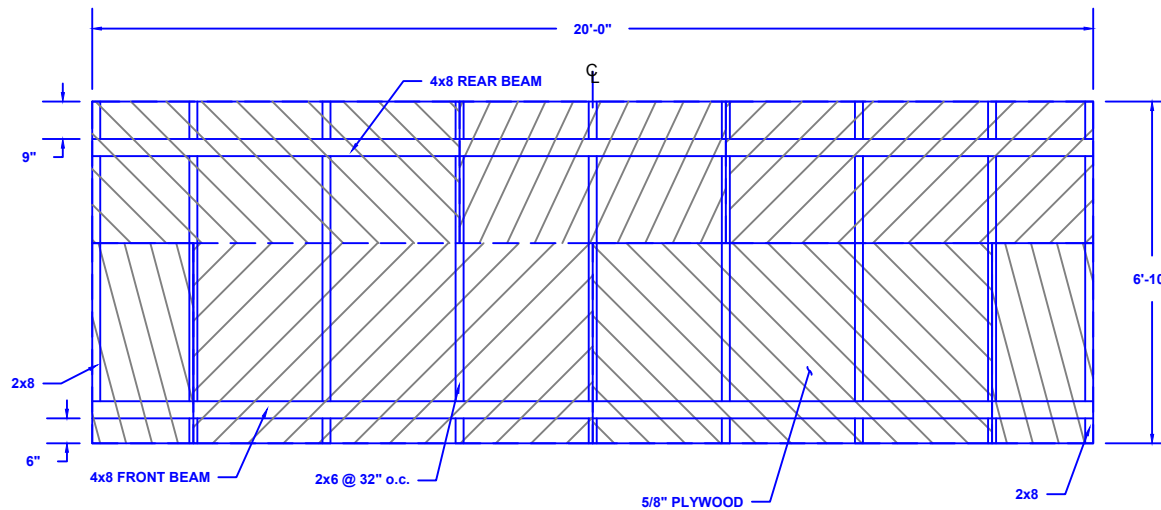

ROOF PLAN

EXHIBIT C
BUILDING 1 TRASH ENCLOSURE

ADDENDUM NO. 1


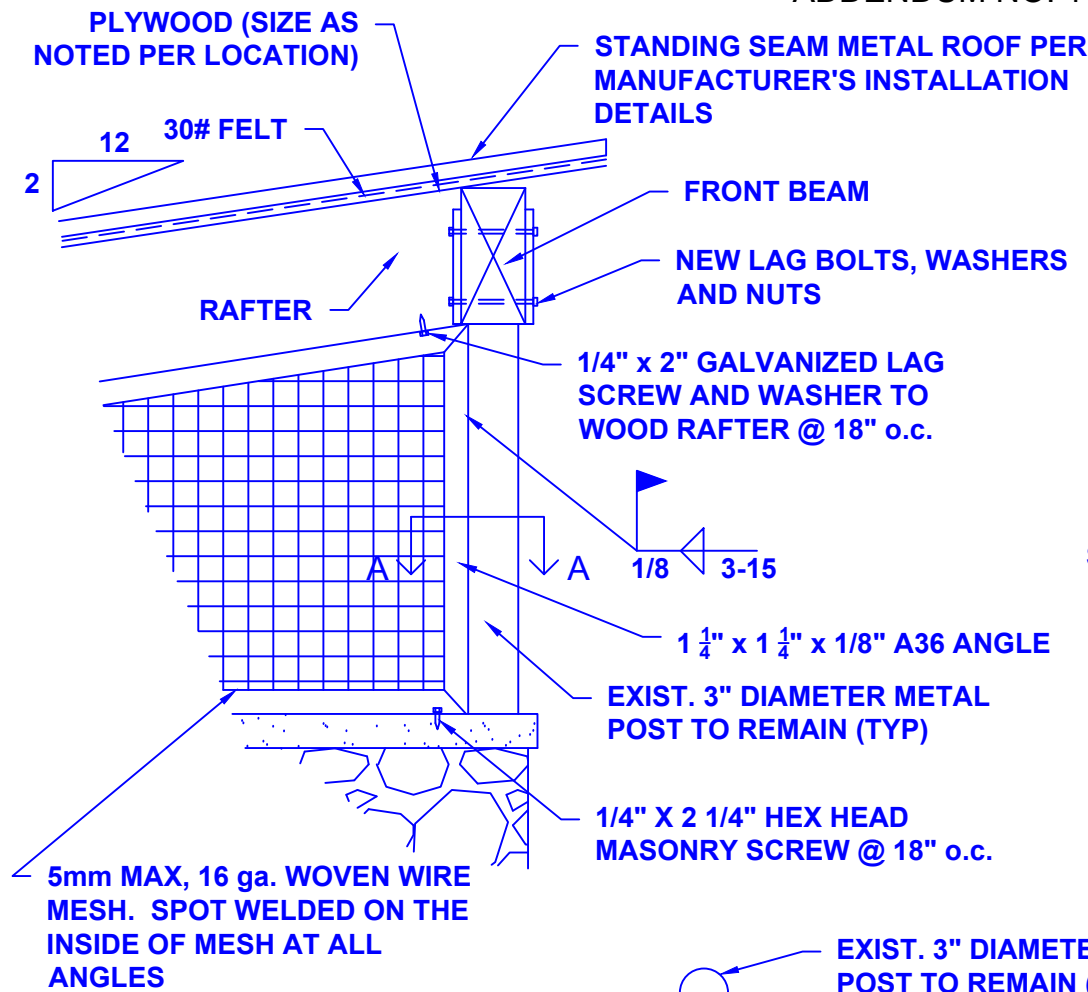


5mm MAX, 16 ga. GALVANIZED WOVEN WIRE MESH

NOTE: FOR CLARITY OF THE DRAWING - JOISTS ARE NOT SHOWN THAT EXTEND FROM THE FRONT AND REAR BEAMS TO THE EDGE OF THE STANDING SEAM METAL ROOFING

SECTION A-A

CUT REAR POSTS TO OBTAIN 2:12 ROOF SLOPE PER EXHIBIT D

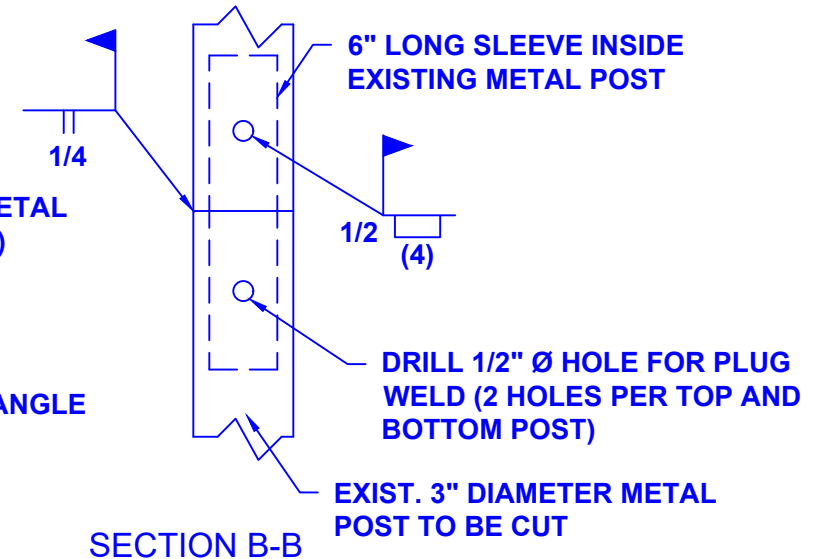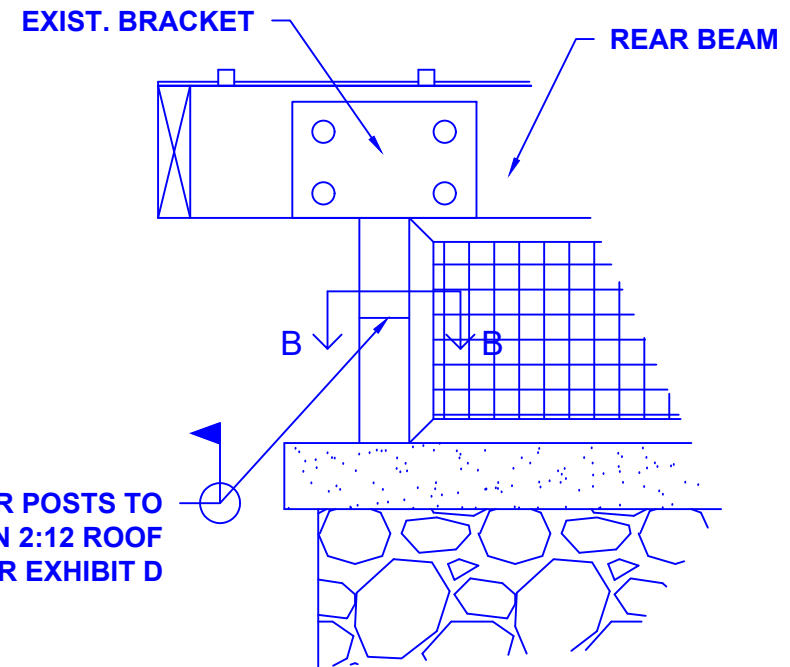

SECTION B-B

EXHIBIT D BUILDING 1 & 8 TRASH ENCLOSURE DETAILS

ADDENDUM NO. 1

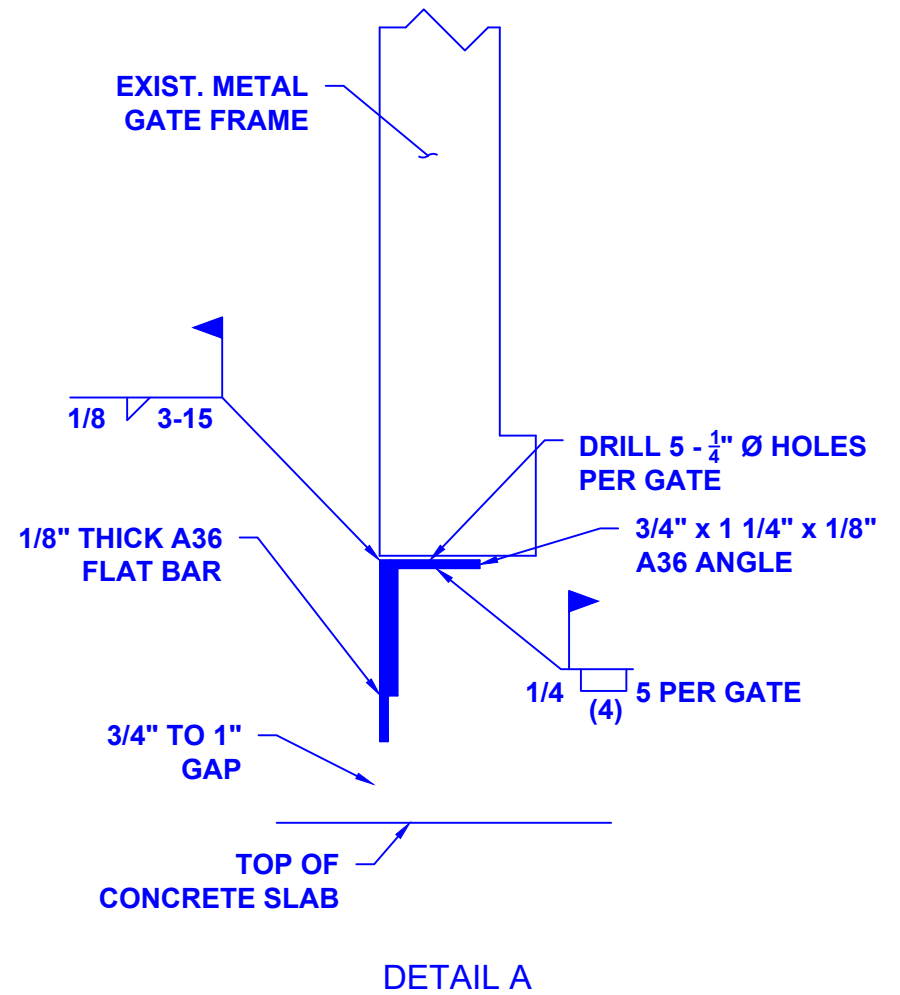
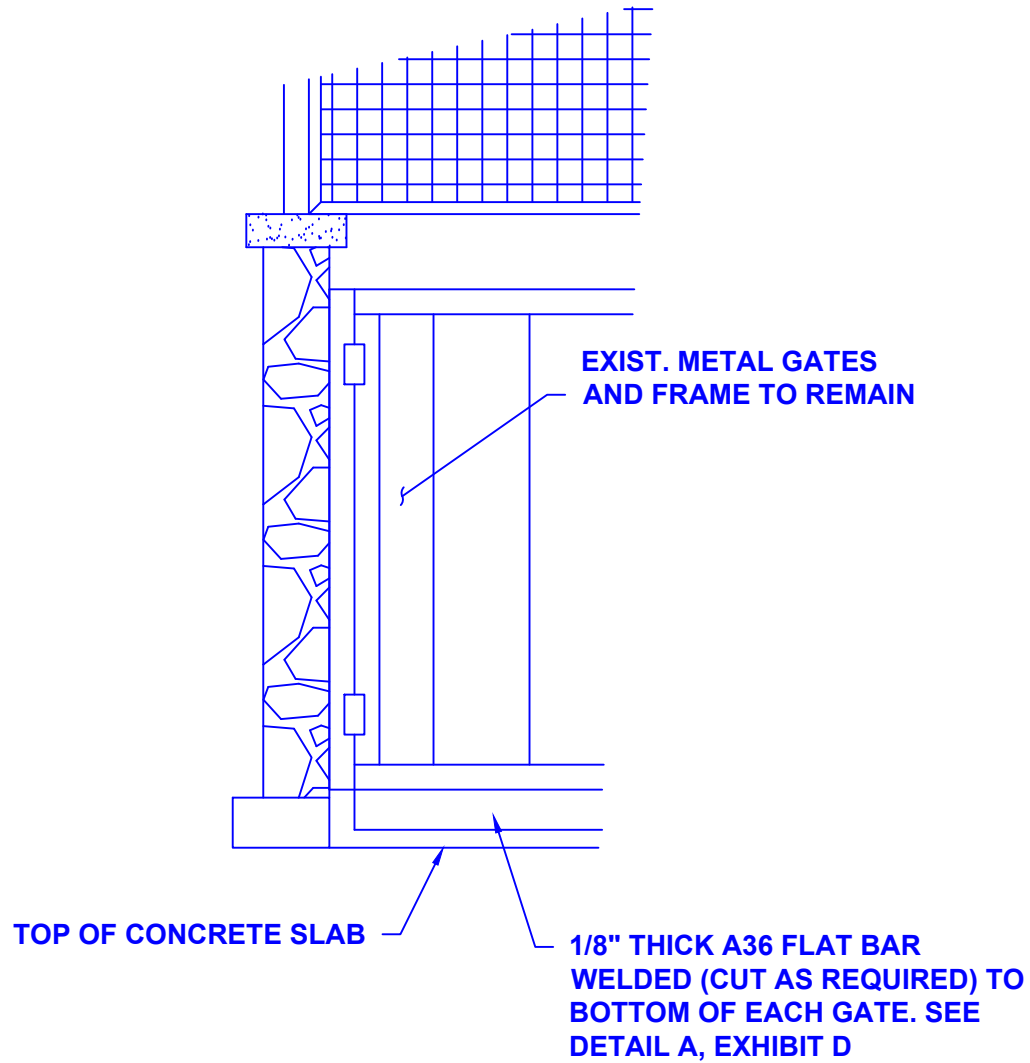


EXHIBIT D BUILDING 1 & 8 TRASH ENCLOSURE DETAILS